

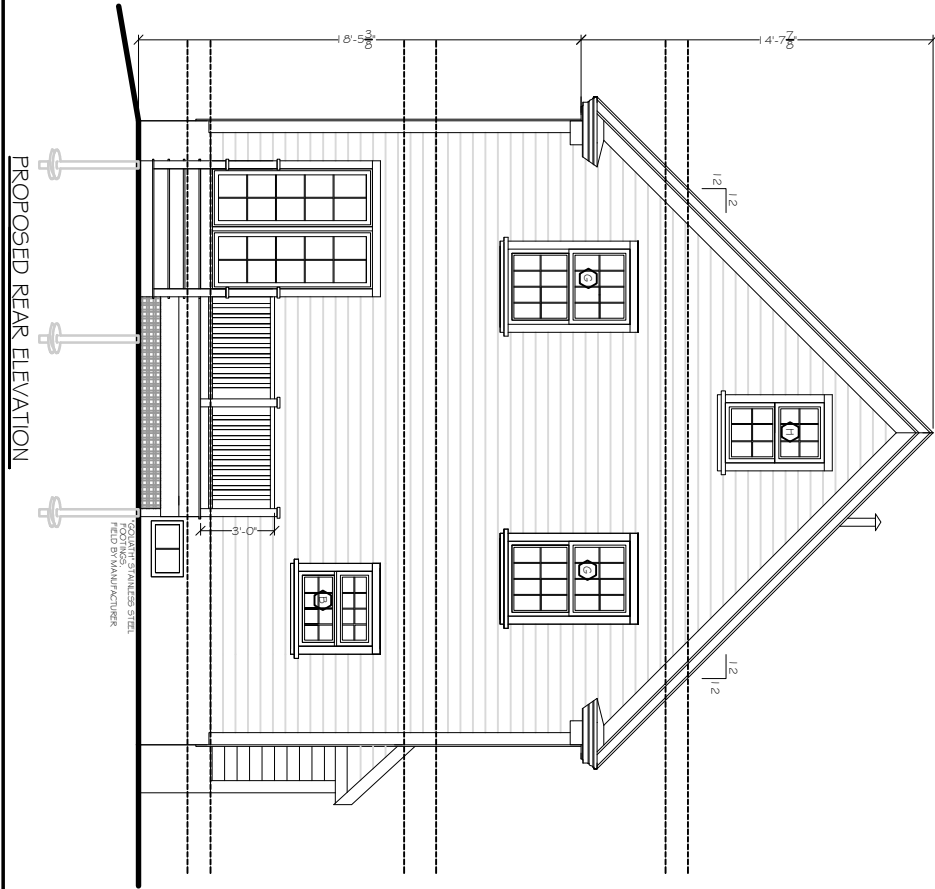



DRAWING NOTES:
1. DRAWINGS ILLUSTRATE THE DESIGN INTENT OF THE FINAL APPEARANCE OF THE BUILDING ONLY.
2. ALL WORK IS TO CONFORM TO THE MASSACHUSETTS STATE BUILDING CODES AND ALL APPLICABLE LOCAL ORDINANCES.
3. PRIOR TO CONSTRUCTION, CONTRACTORS SHALL THOROUGHLY EXAMINE THE DRAWINGS AND ALL EXISTING CONDITIONS AND NOTIFY THE ARCHITECTURAL DEPARTMENT OF CONCORD LUMBER COMPANY (CLC) OF ANY DISCREPANCIES OR OMISSIONS. THE DRAWINGS SHALL BE THE FINAL AUTHORITY FOR ALL CONSTRUCTION. CONTRACTORS SHALL ASSUME ALL RESPONSIBILITY FOR THE WORK.
4. CONTRACTORS SHALL ASSUME ALL RESPONSIBILITY FOR CONSTRUCTION MEANS, METHODS, TECHNIQUES, SEQUENCES AND PROCEDURES. CONTRACTORS SHALL BE RESPONSIBLE FOR OBTAINING ALL NECESSARY PERMITS AND APPROVALS FROM THE ARCHITECTURAL DEPARTMENT OF CONCORD LUMBER COMPANY (CLC) PRIOR TO CONSTRUCTION. NO RESUBMISSIONS OF THE DRAWINGS WITHOUT THE PRIOR APPROVAL OF ARCHITECTURAL DEPARTMENT OF CONCORD LUMBER AND CONCORD LUMBER ASSOCIATES.
5. ALL WALL CONSTRUCTION SHALL BE CONFORMANT WITH 2020 CMR 5502.10.5 CONTINUOUSLY INSULATED WALL SYSTEMS (CIWS) OR ALL BRICKS BRICKED WALL PANELS OR THE APA WARRIOR WALL BRACING METHOD.

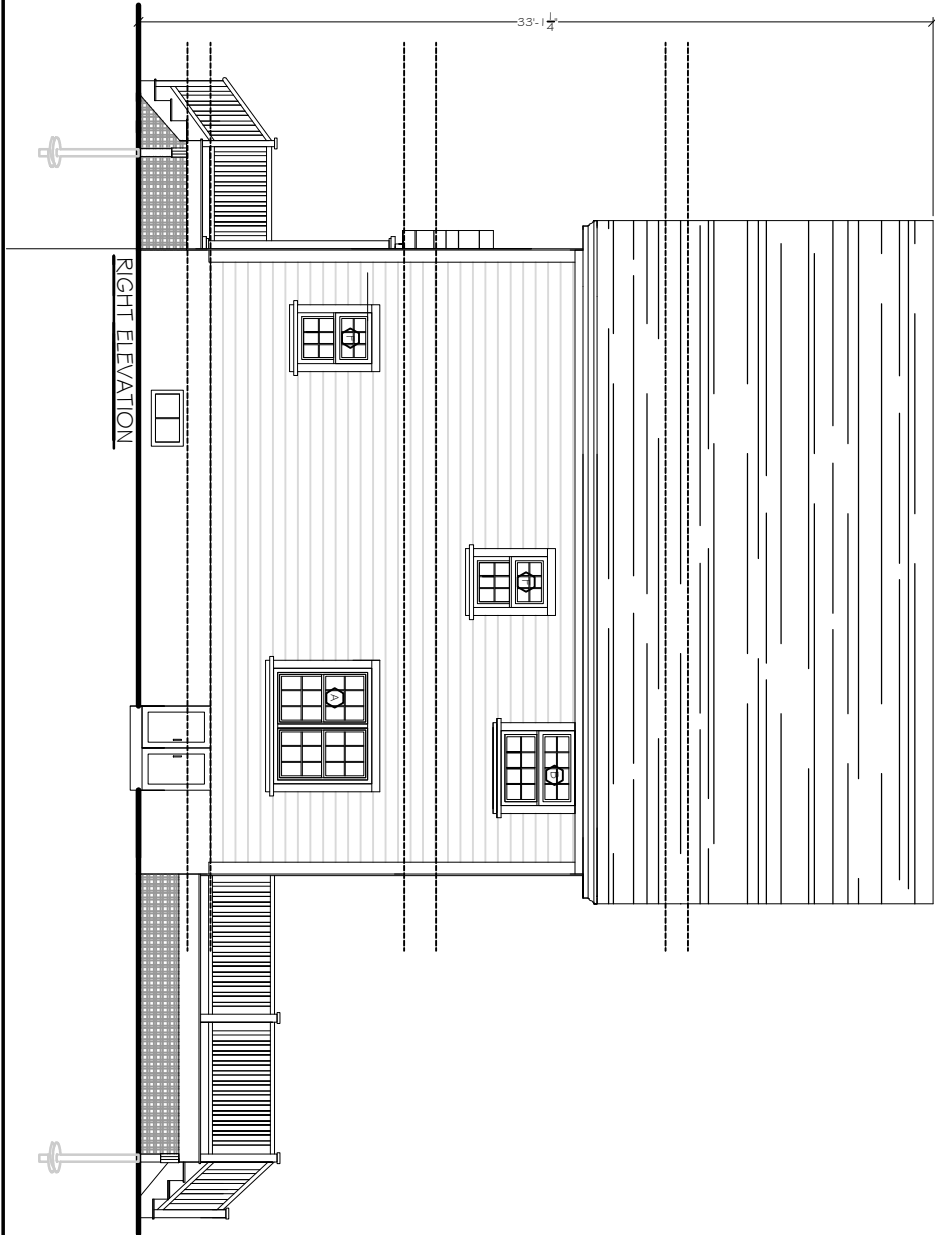

NO.	REVISIONS

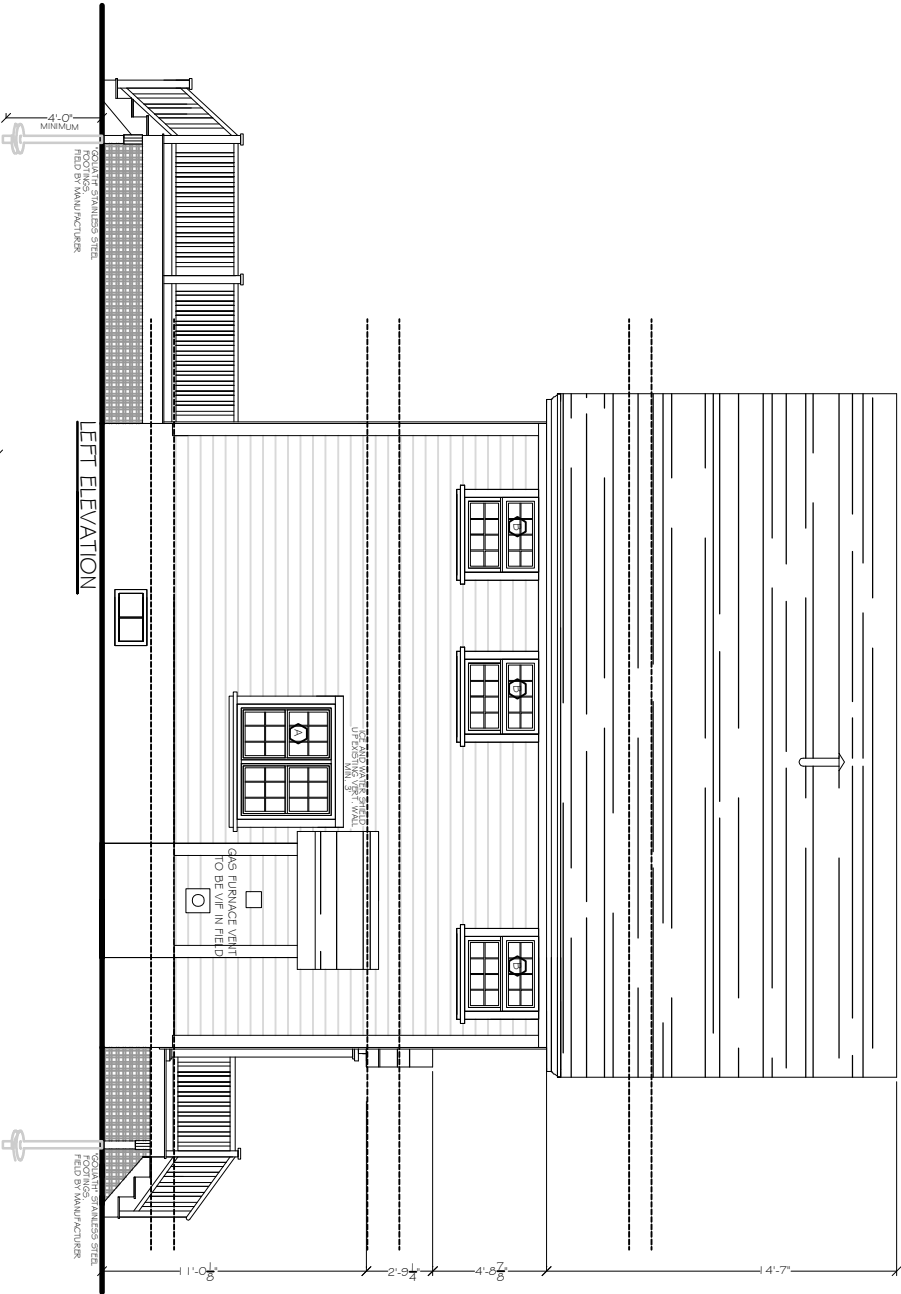

CONCORD LUMBER CORPORATION
LITTLETON LUMBER
ARCHITECTURAL DEPARTMENT
P.O. BOX 1880 • 5 CHINA VILL • ESTERLINE, MA 01460

TEL: 978-480-0761
FAX: 978-480-0762

STAMP:

CHIARA BUBIN/CEDAR OLIVER
55 MAPLE ST, ACTON, MA
PROPOSED ELEVATIONS

DRAWN :
VAT

CHECKED :
RLO

11-25-15

SCALE : 1/4" = 1'-0"

JOB NO. : 1504-20

A1

© COPYRIGHT CONCORD LUMBER CORPORATION 2015